


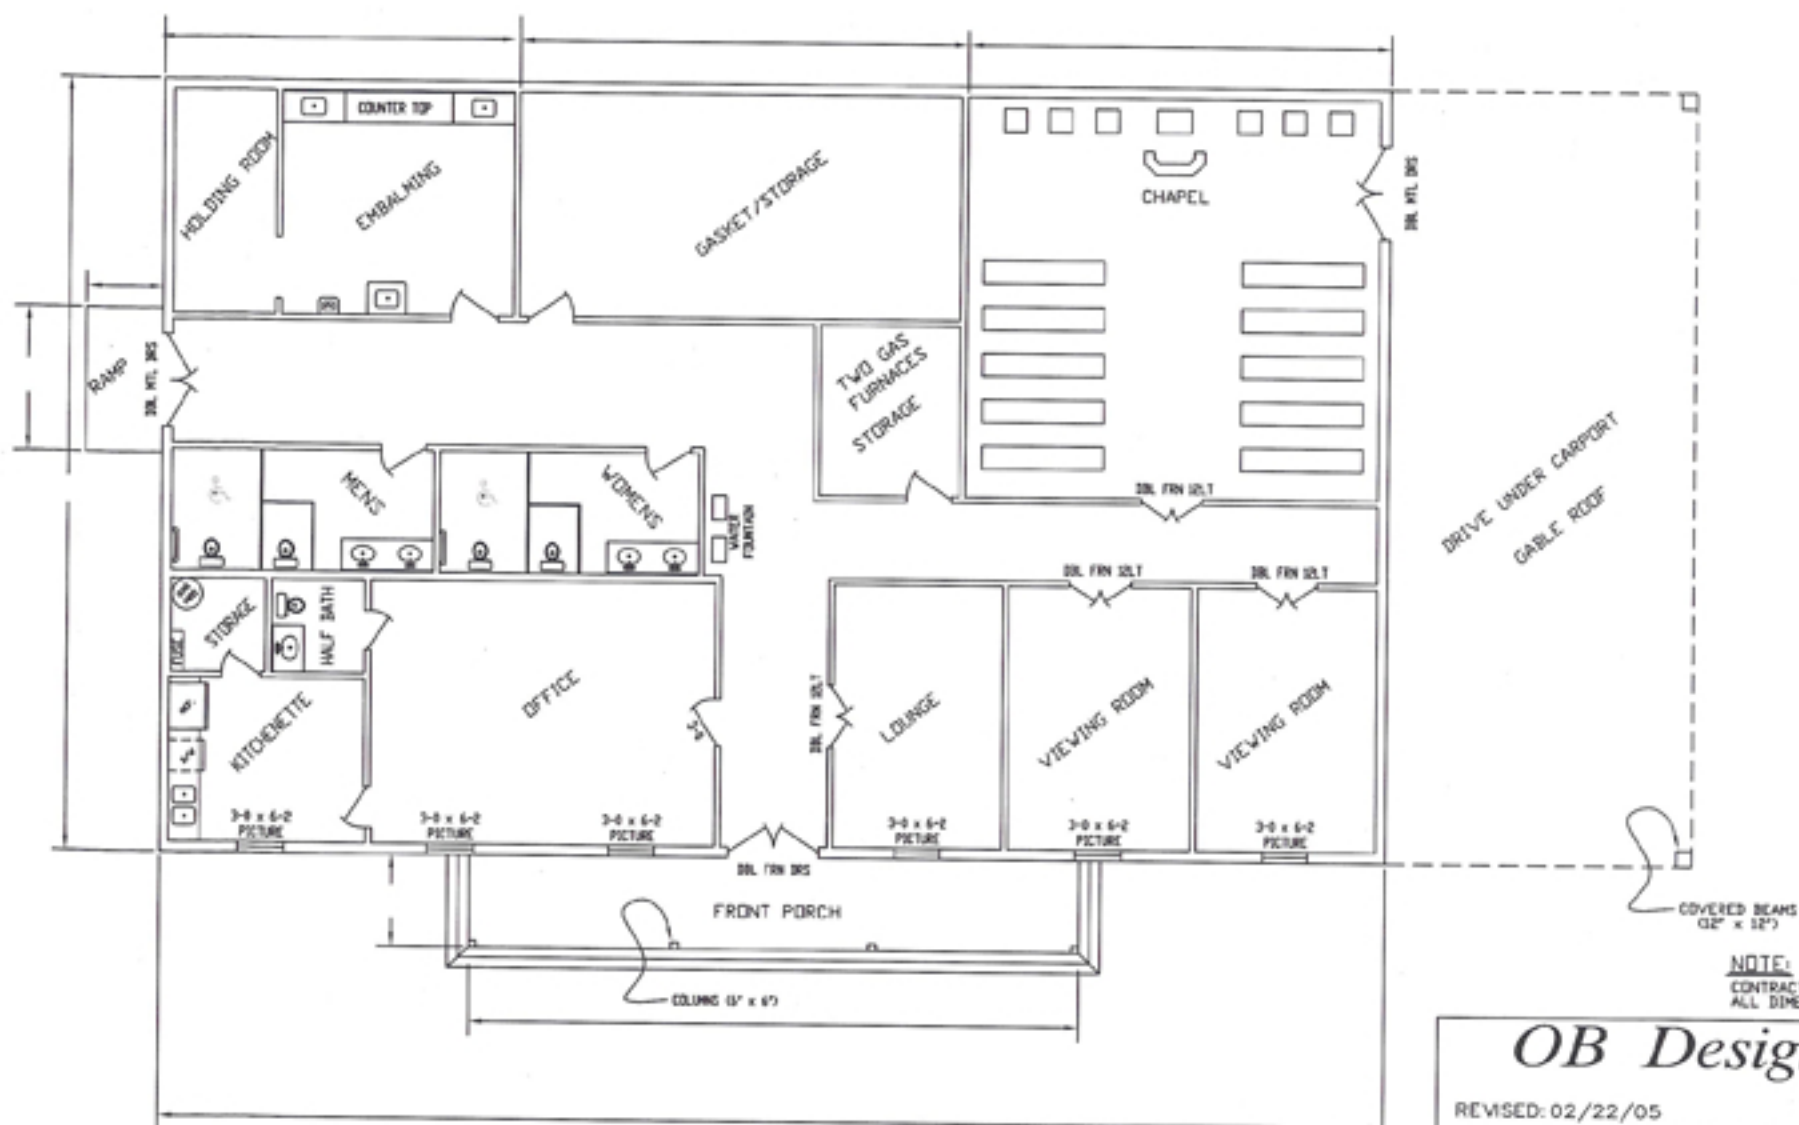

FLOOR PLAN

SCALE: 1" = 6'-0"

NOTE:
CONTRACTOR MUST CHECK
ALL DIMENSIONS AT SITE

OB Designs

REVISED: 02/22/05

CUSTOMER

START DATE

11/25/04

COMPLETE DATE

02/21/05


JOB SITE CO.


DESCRIPTION

FLOOR PLAN


SHEET #

SHEET NO. 3 OF 12

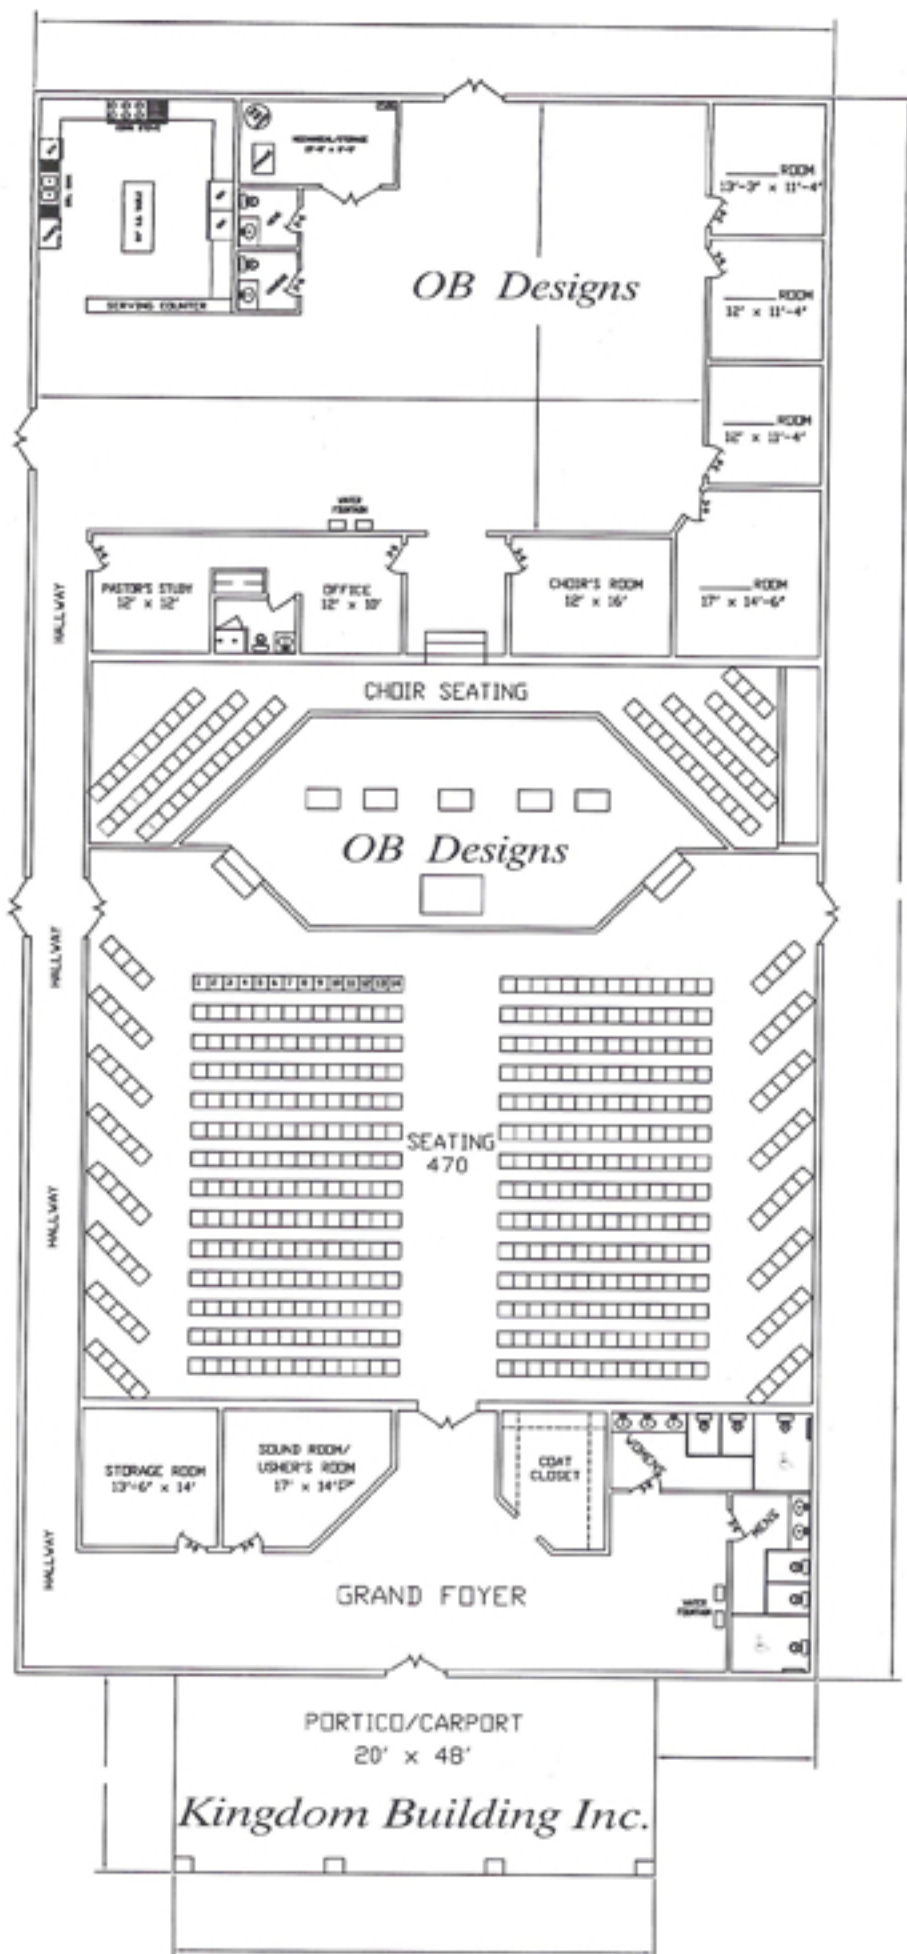

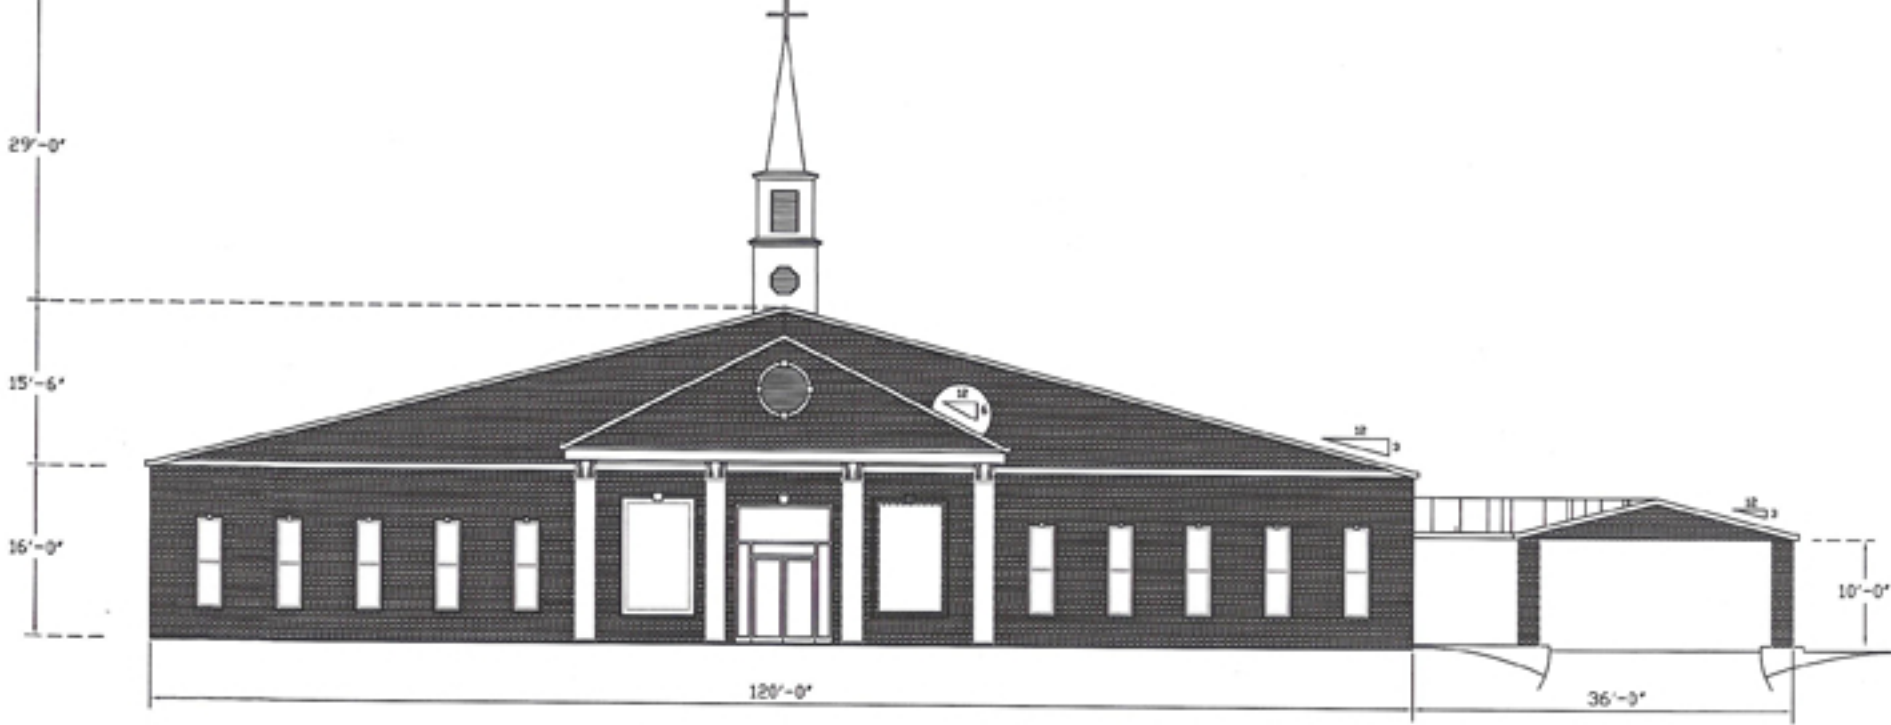

FRONT ELEVATION

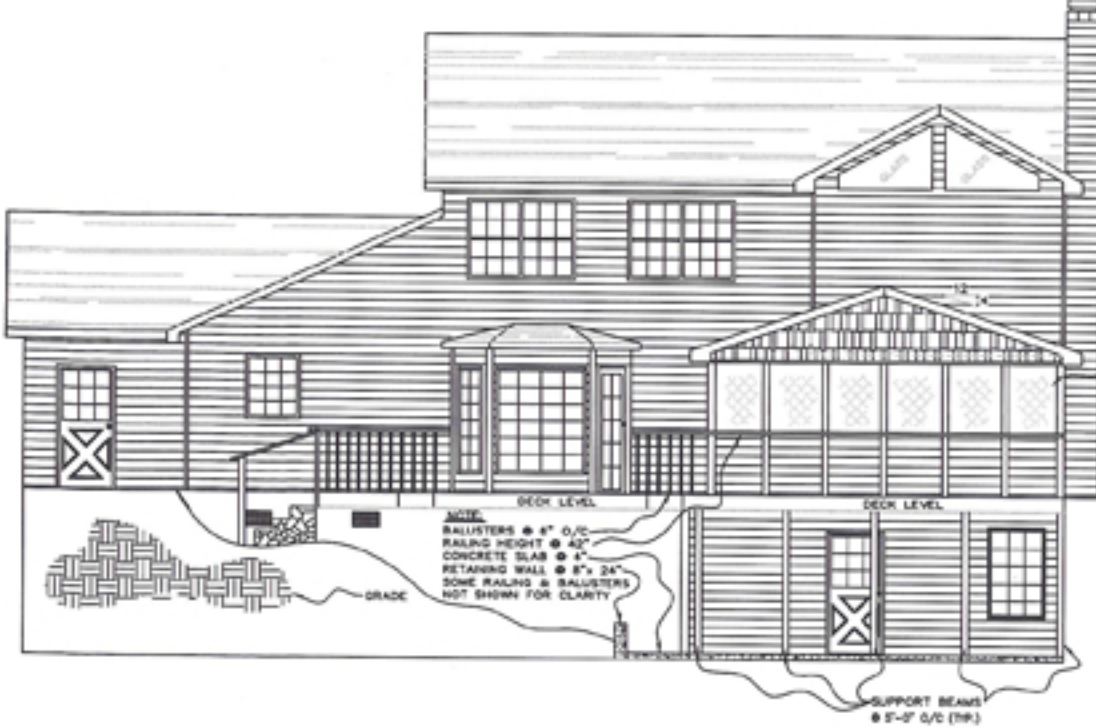

REAR ELEVATION

SCREEN PORCH ADDITION
PROJECTION LINES

SCREEN 12 x 12

11'-8"
10'-3"

3'-6"

DECK LEVEL



RIGHT ELEVATION

© DECK LEVEL




FIRST FLOOR PLAN
OPTION 3



FIRST FLOOR PLAN
OPTION 2



FIRST FLOOR PLAN
OPTION 1

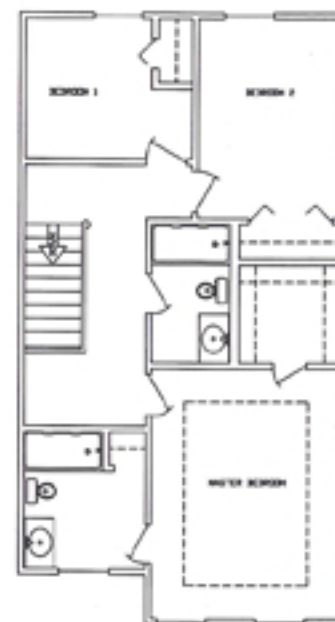


SECOND FLOOR PLAN

OB Designs

CUSTOMER
SOURCE INVESTOR GROUP

DESCRIPTION
MODULAR TOWNHOMES


SHEET NO. 1 of 9

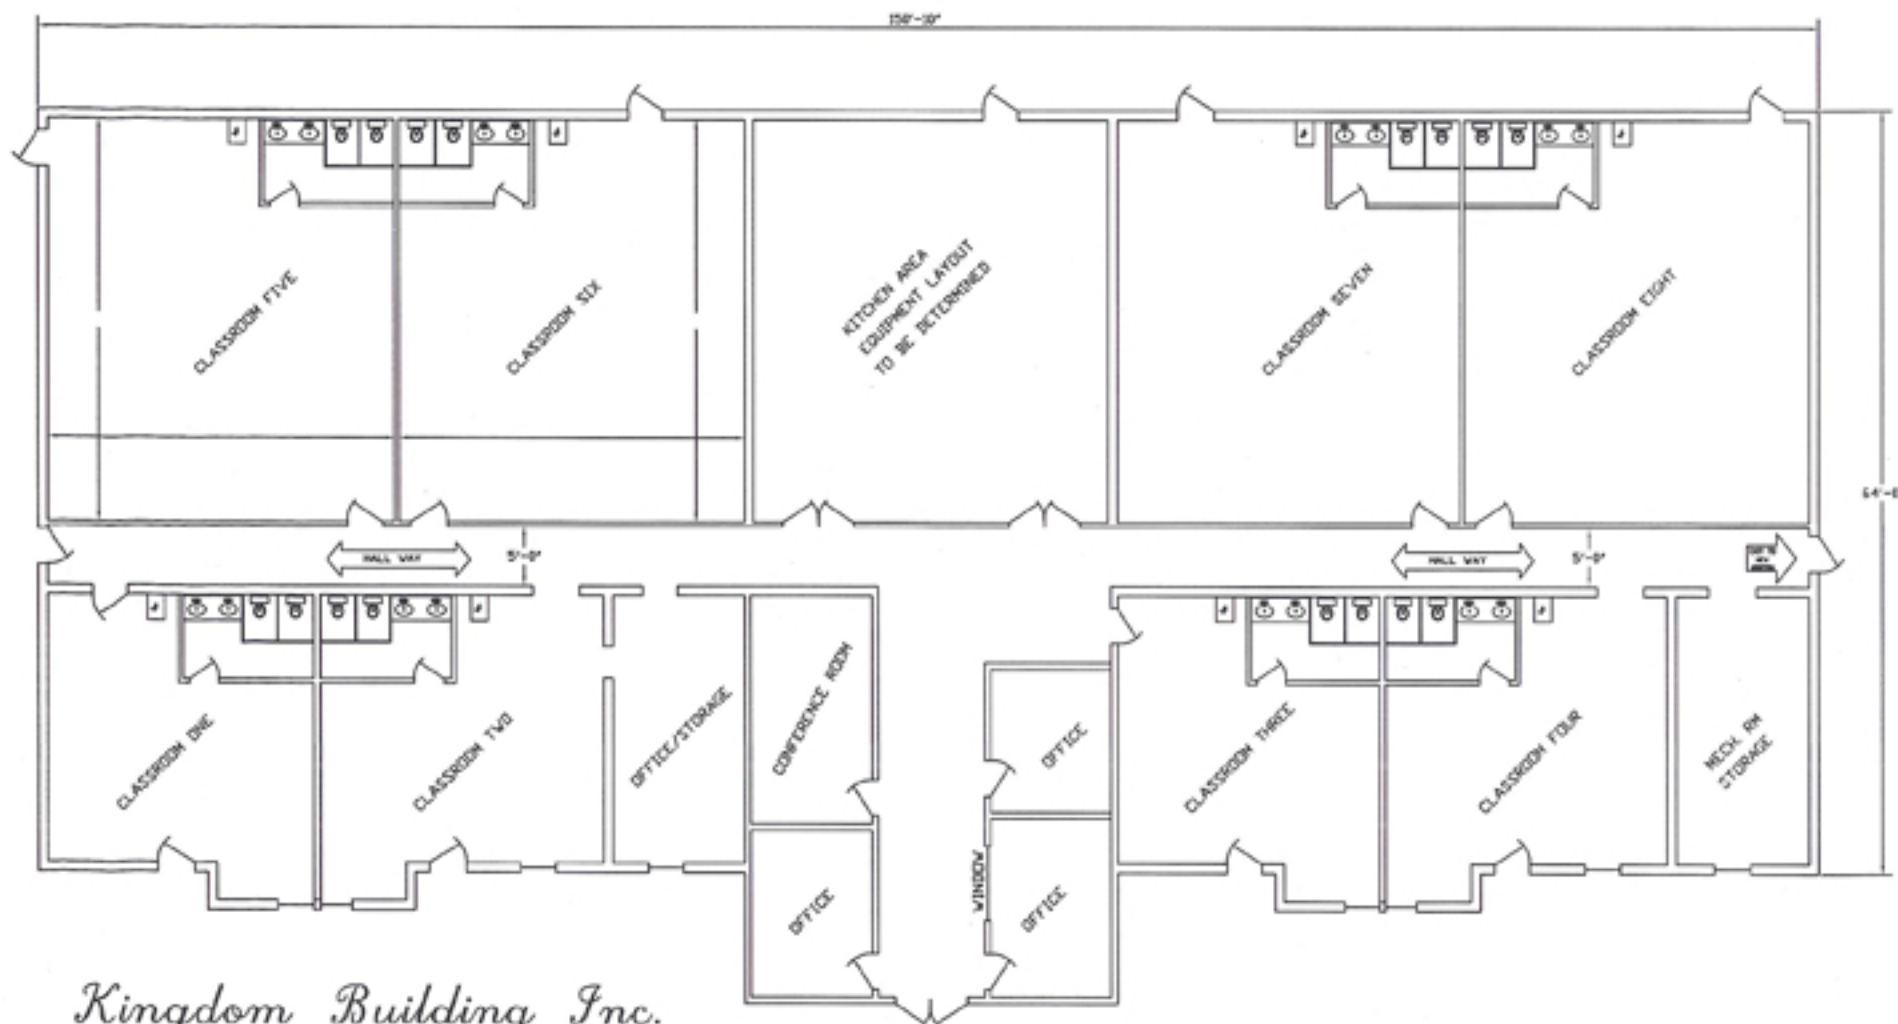

Kingdom Building Inc.

MODULAR DAYCARE CENTER

TOTAL AREA :
9,658 sq.ft.

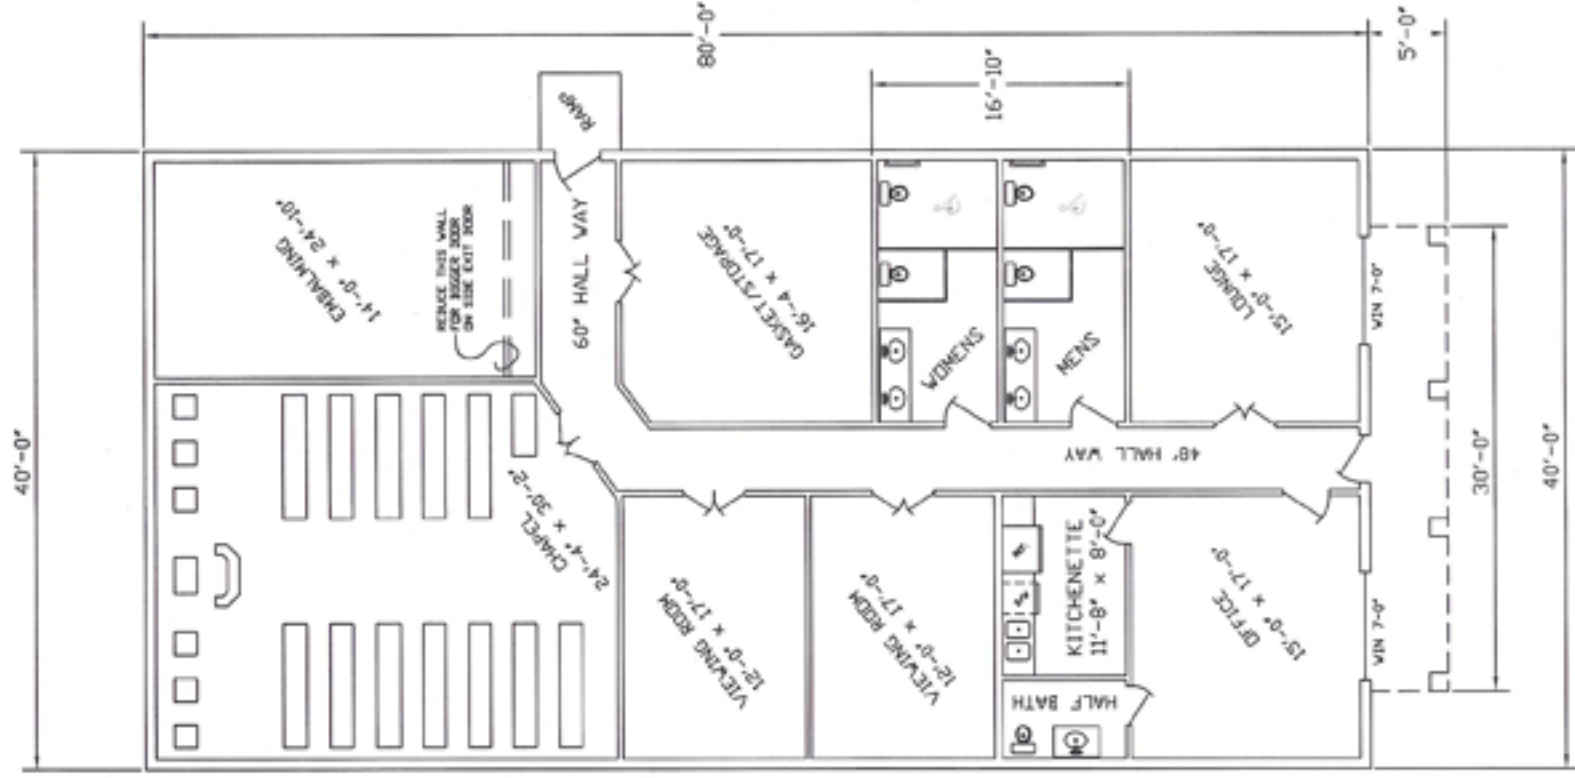

OB Designs

NOTE:

CONTRACTOR MUST CHECK
ALL DIMENSIONS AT SITE

CUSTOMER

MODULAR FUNERAL HOME

START DATE 11/04/09	COMPLETE DATE 09/25/07	JOB SITE CO. JASPER	SHEET NO. 1 OF 14
DESCRIPTION FLOOR PLAN (40' x 80' MTL)	JOB SITE FURNISHING	JOB SITE FURNISHING	

